


ELGIN STREET




KING STREET

ELGIN STREET

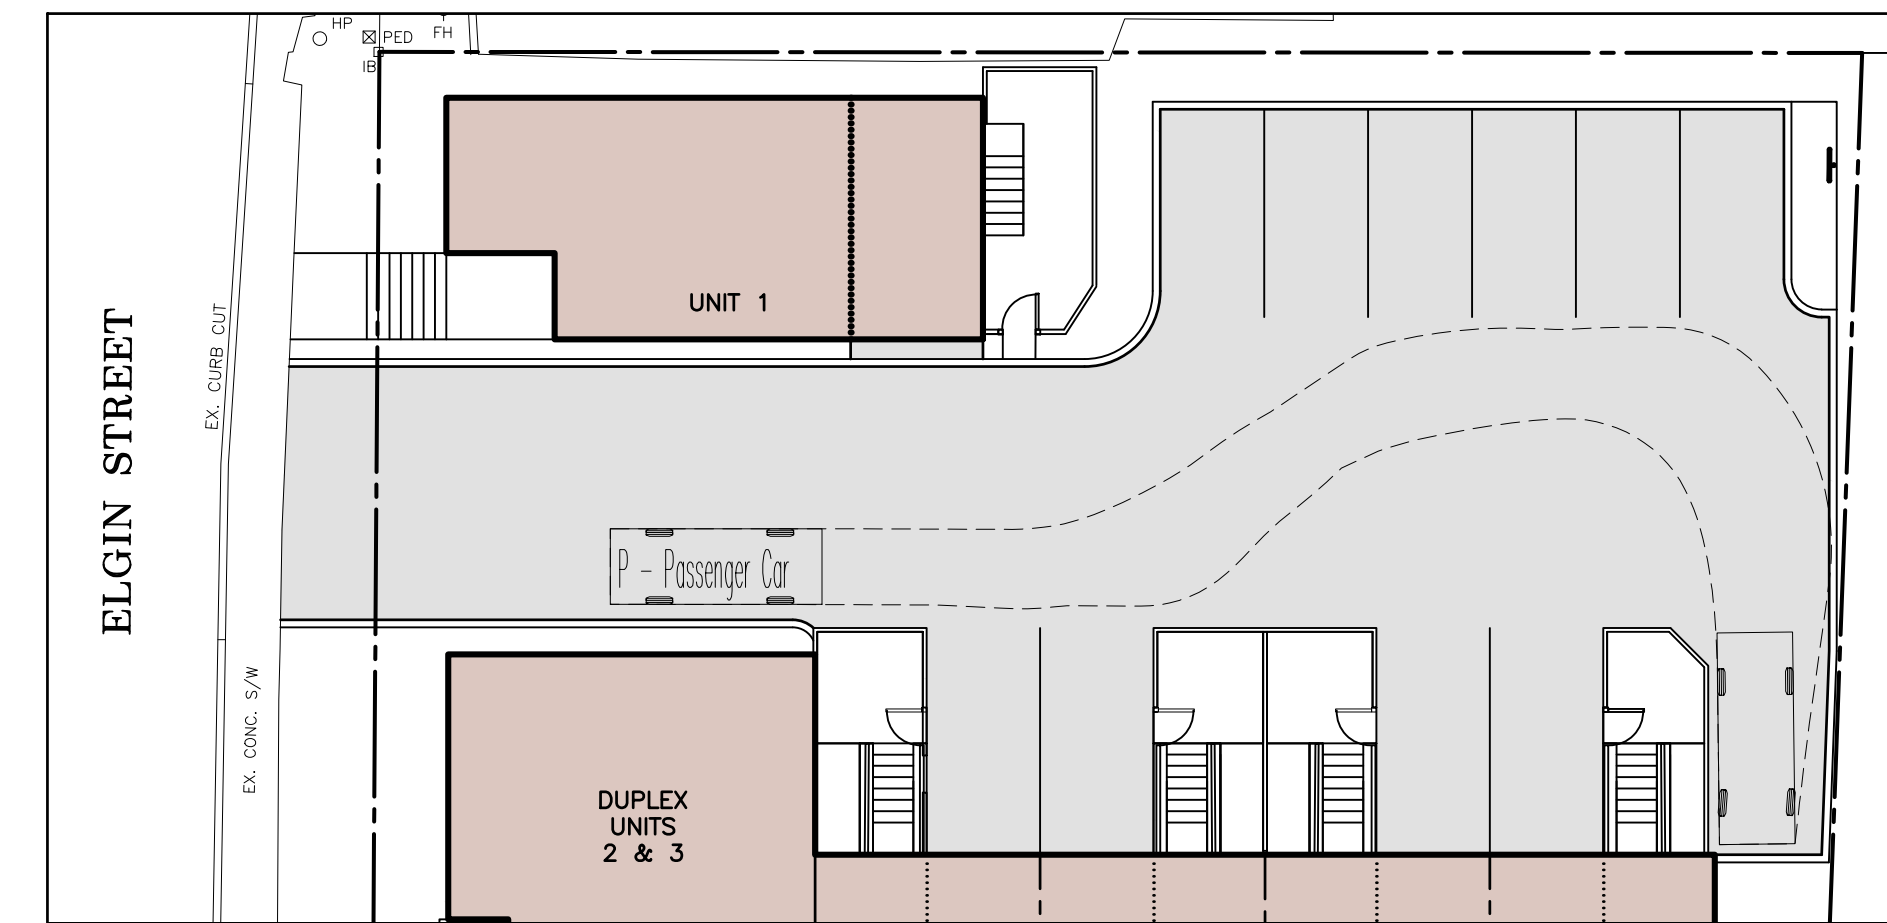

VEHICLE MOVEMENT (ENTERING SITE)

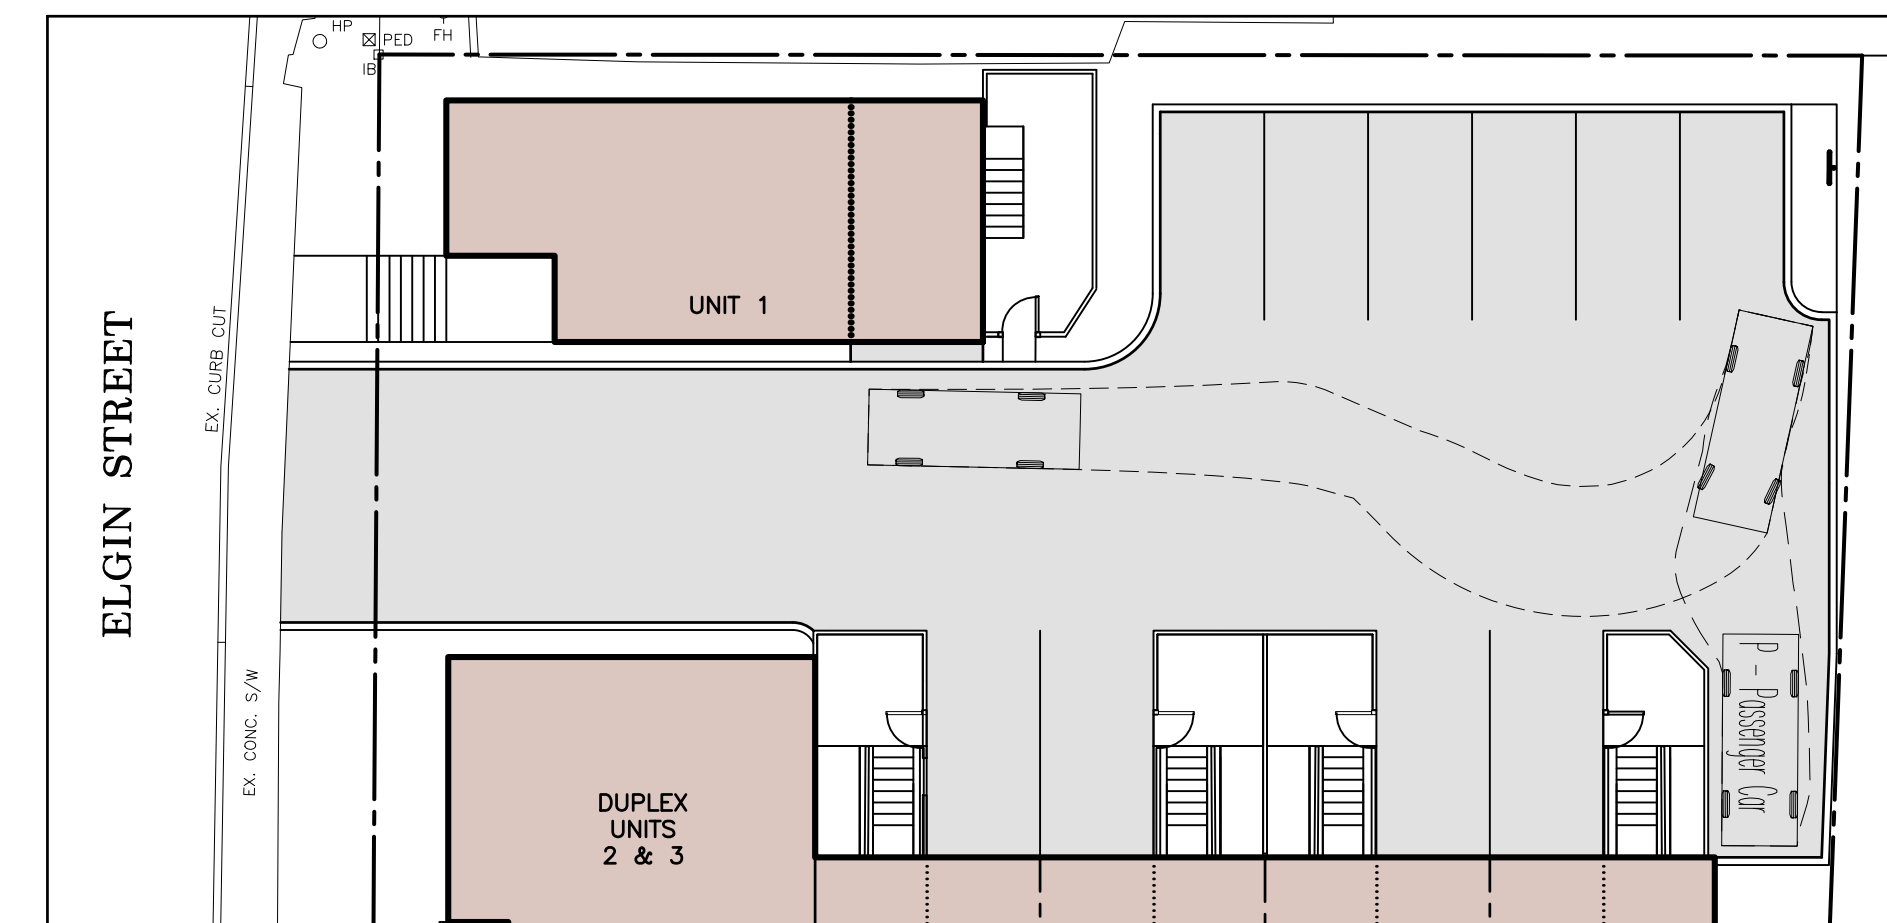

VEHICLE MOVEMENT (EXITING SITE)

NO.	REVISION	DATE (MM/DD/YY)	BY

J.H. COHOON ENGINEERING LIMITED
CONSULTING ENGINEERS

440 HARDY ROAD, UNIT #1, BRANTFORD - ONTARIO, N3T 5L8
TEL. (519) 753-2656 FAX. (519) 753-4263 www.cohooneng.com

PROJECT: **PROPOSED RESIDENTIAL DEVELOPMENT**
M.N. 59, 61 & 63 KING STREET
TOWN OF HALTON HILLS
REGIONAL MUNICIPALITY OF HALTON

CLIENT: **MIKE DYKSTRA**

SITE PLAN

DESIGN:	R.W.P.	SCALE:	1:200
DRAWN:	K.P.B.	JOB No:	14243
CHECKED:	R.W.P.		
SHEET:	1 of 1	DWG. No:	14243-SP1
DATE:	NOV. 19/21		